


**Charbonier Road Concept Plan  
(AR-861)**



SCALE: 1" = 150'

**GENERAL NOTE:  
POSSIBLE DOUBLE DRIVEWAYS  
AND / OR TURNAROUNDS.**

Both legs of Paul Avenue would be slightly widened to align their centerline. Left turn lanes would be built on both legs, and the intersection would be controlled by an electric traffic signal, rather than the existing four-way stop signs.

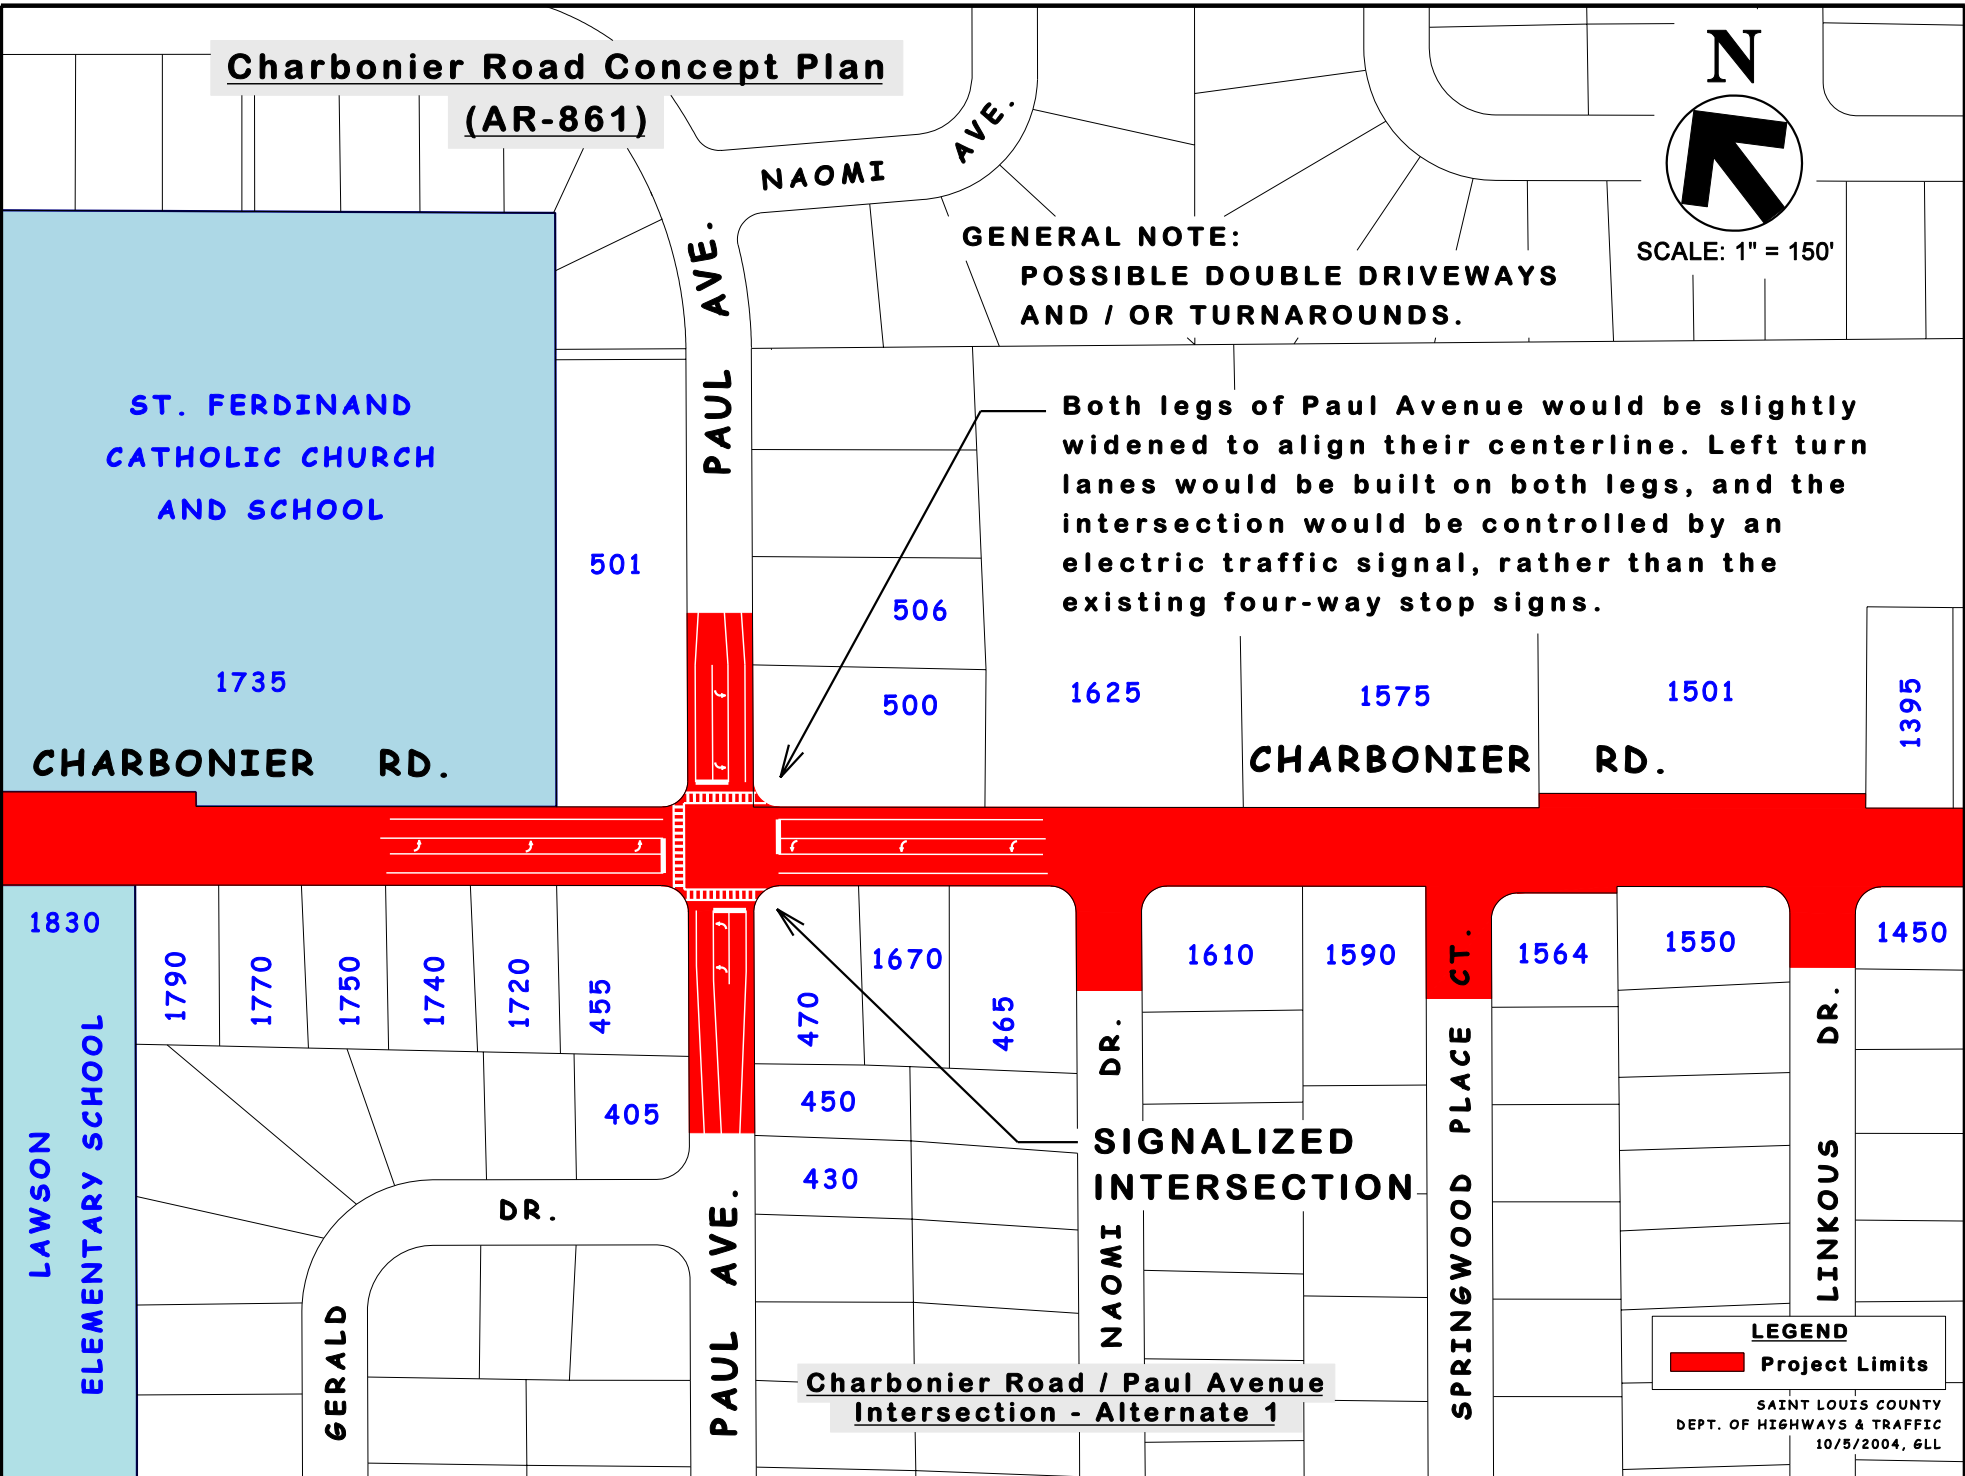

ST. FERDINAND  
CATHOLIC CHURCH  
AND SCHOOL

501

1735

CHARBONIER RD.

PAUL AVE.

NAOMI AVE.

506

500

1625

1575

1501

1395

CHARBONIER RD.

1830

LAWSON  
ELEMENTARY SCHOOL

1790

1770

1750

1740

1720

455

405

DR.

GERALD

PAUL AVE.

470

1670

465

450

430

NAOMI DR.

SIGNALIZED  
INTERSECTION

1610

1590

SPRINGWOOD PLACE CT.

1564

1550

LINKOUS DR.

1450

Charbonier Road / Paul Avenue  
Intersection - Alternate 1

**LEGEND**

 Project Limits

SAINT LOUIS COUNTY  
DEPT. OF HIGHWAYS & TRAFFIC  
10/5/2004, GLL