

**Charbonier Road Concept Plan
(AR-861)**




SCALE: 1" = 150'

**GENERAL NOTE:
POSSIBLE DOUBLE DRIVEWAYS
AND / OR TURNAROUNDS.**

Instead of widening and signaling Charbonier Road and Paul Avenue, a "roundabout" would be constructed. Besides shuttling traffic more efficiently through the intersection, "roundabouts" allow motorists to proceed without stopping if no other vehicles are present. As a result, exhaust related contaminants would be greatly reduced.

**Charbonier Road / Paul Avenue
Intersection - Alternate 2**

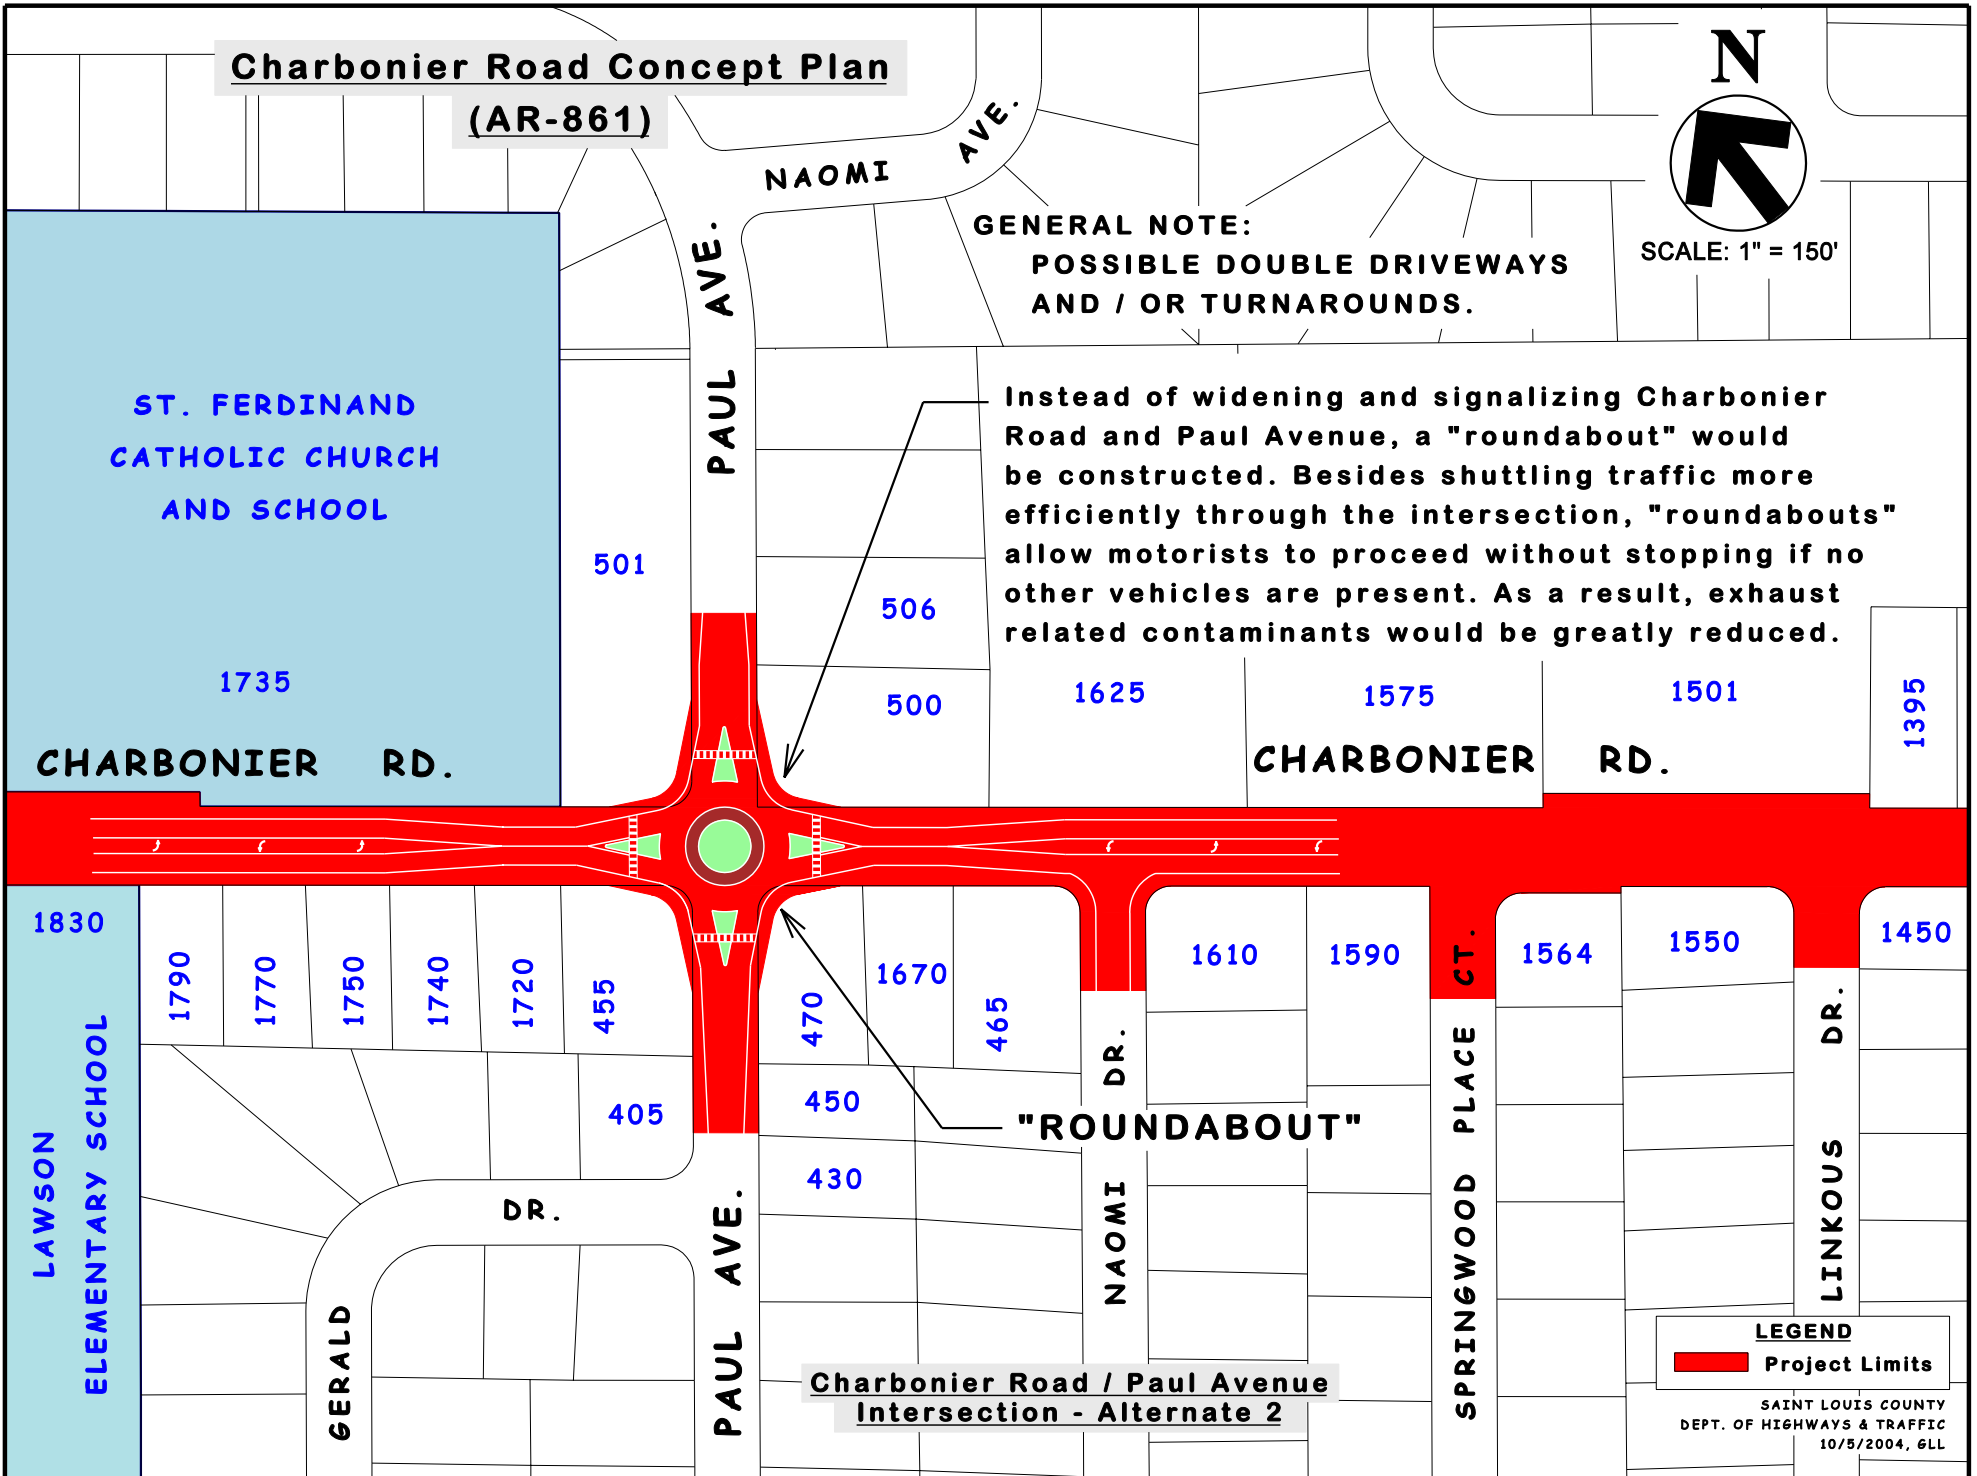

LEGEND
[Red Box] Project Limits
SAINT LOUIS COUNTY
DEPT. OF HIGHWAYS & TRAFFIC
10/5/2004, GLL