


**Charbonier Road Concept Plan
(AR-861)**



SCALE: 1" = 150'

**GENERAL NOTE:
POSSIBLE DOUBLE DRIVEWAYS
AND / OR DRIVEWAYS.**

This more conservative proposal would alter the existing intersection only through the removal of the stop signs now in place on Charbonier Road. Motorists would still be required to stop on both legs of Paul Avenue, and the intersection would remain otherwise exactly in its current state.

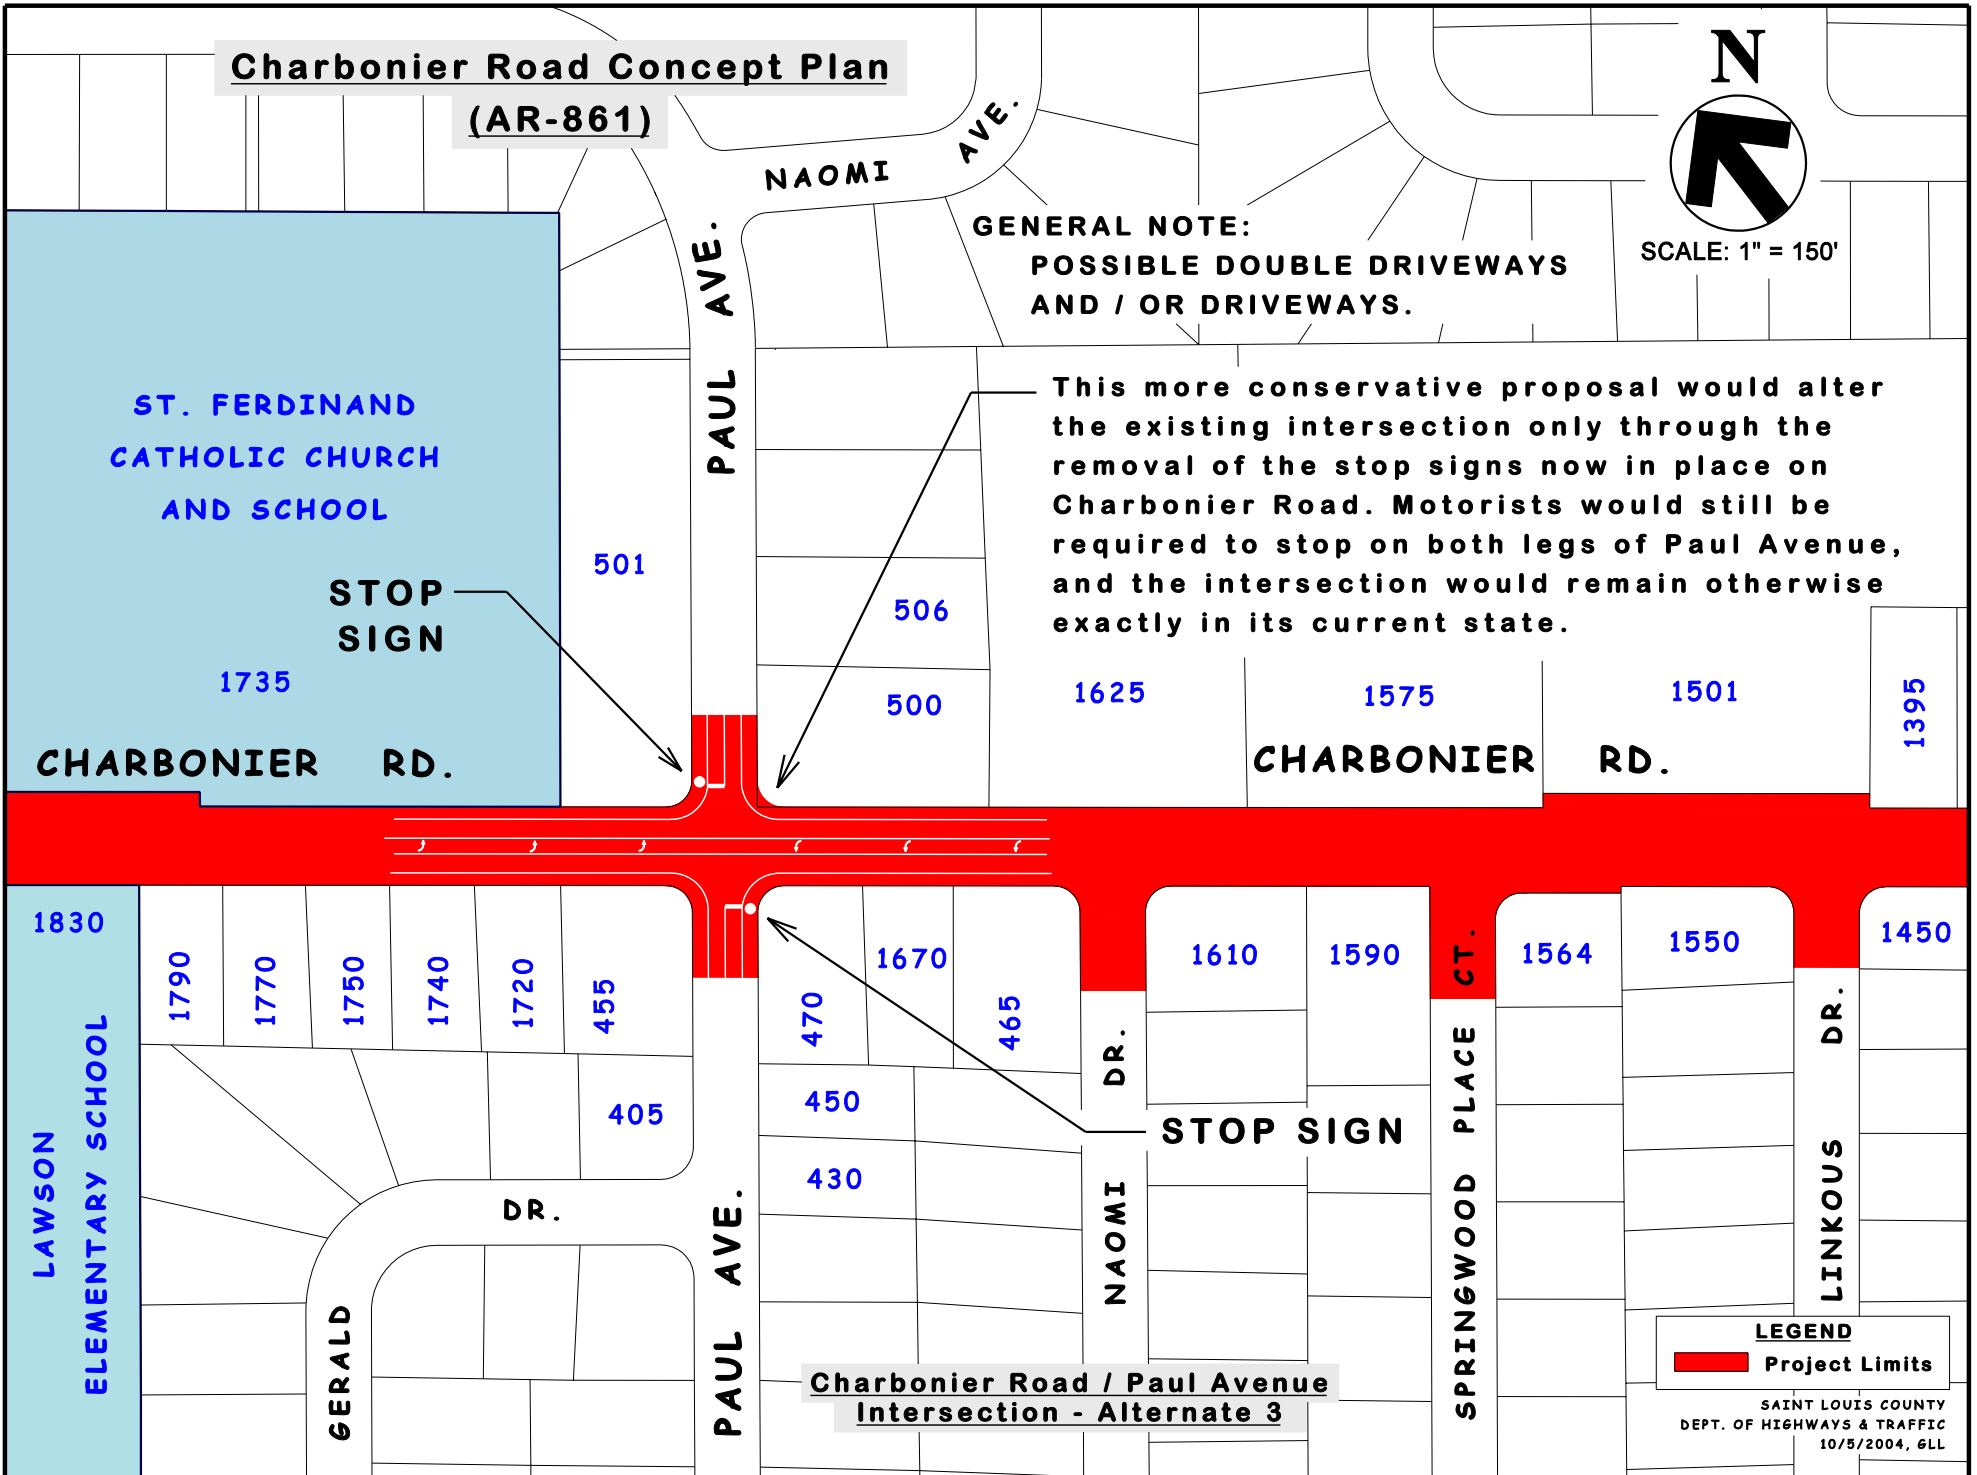

LEGEND
[Red Box] Project Limits

SAINT LOUIS COUNTY
DEPT. OF HIGHWAYS & TRAFFIC
10/5/2004, GLL